


LIBRARY OF CONGRESS
JUL 23 1899
Register of Copyrights

JUL 25 1893
48218



LIBRARY OF CONGRESS
No. 28,833
Maps & Charts

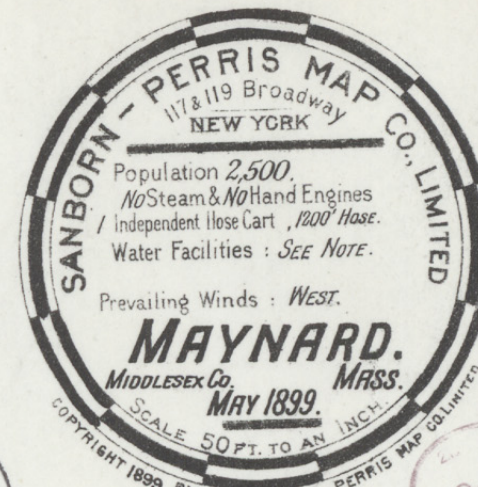

OCT 20 1899
Hall of Maps

NOTE.

WATER WORKS:—OWNED BY TOWN. RESERVOIR CAPACITY 1,000,000 GALLONS FILLED BY STEAM PUMP. CAPACITY 1 MILLION GALLONS PER 24 HOURS. 1 SMALL PUMP IN RESERVE. AVERAGE PRESSURE 75 LBS. PER SQ. IN. 30 HYD. GAMESWELL FIRE ALARM SYSTEM, 11 BELLERS.

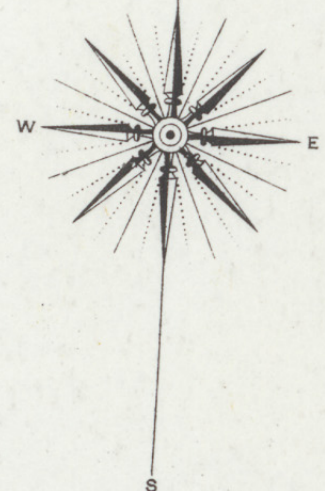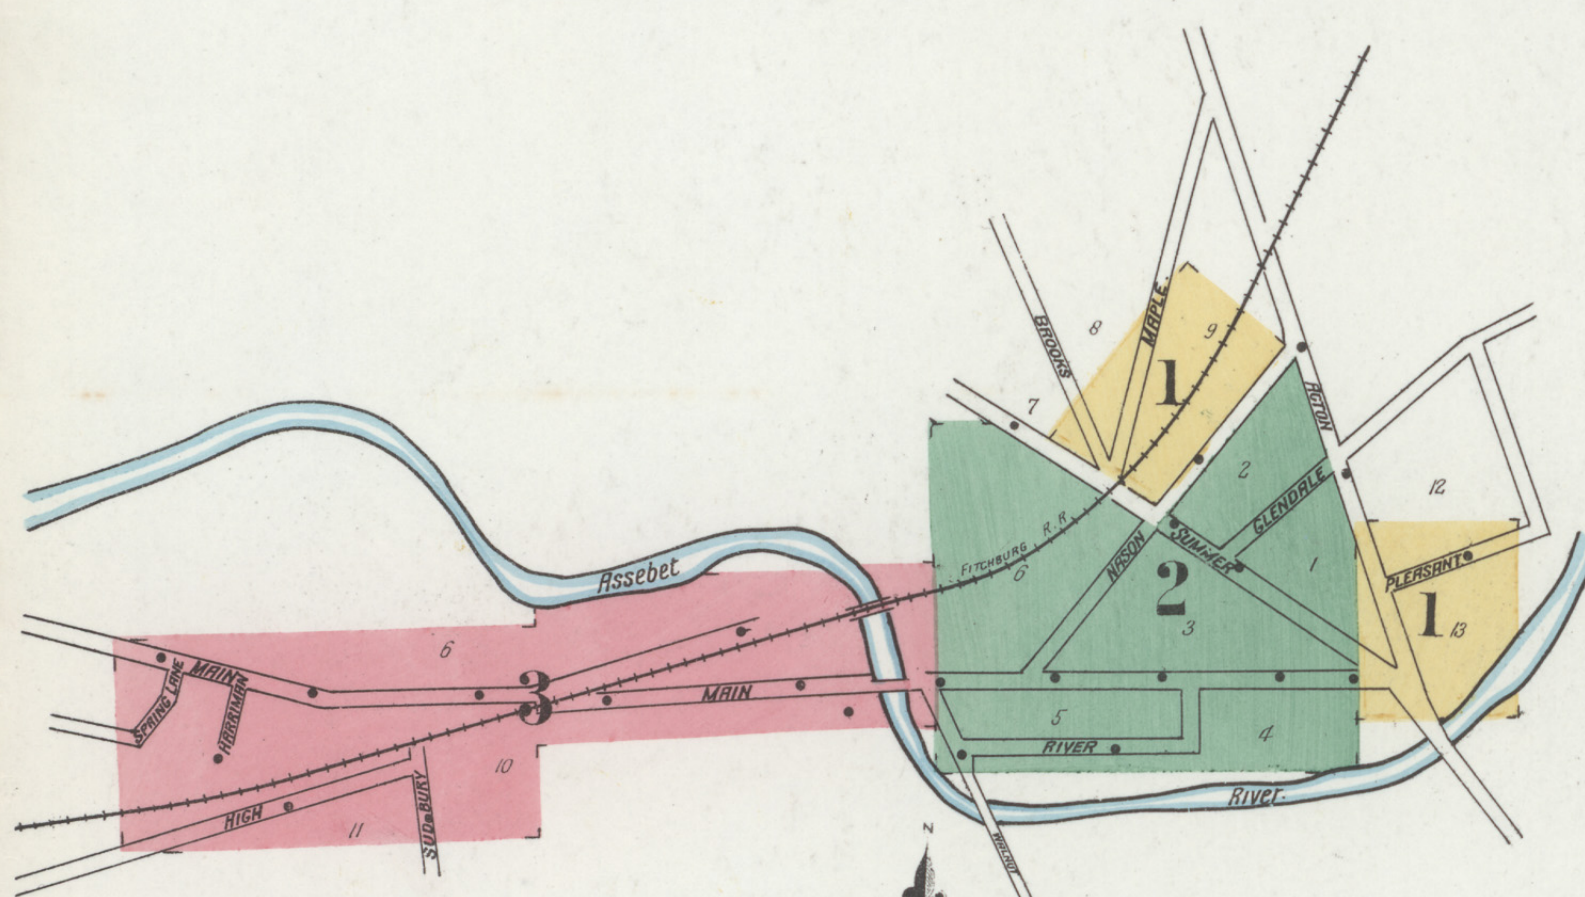

KEY

NUMBER OF STORIES
FIRE WALL, BIN, ABV. ROOF.
METAL CORNICE
FIRE WALL, 12 IN. ABV. ROOF.
WOOD CORNICE
FIRE WALL, 12 IN. ABV. ROOF.
FRAME PARTITION
OPENING WITH IRON DOOR.
STANDARD
IRON DOOR
WINDOWS & IRON SHUTTERS.
WINDOW—1ST STORY
WINDOWS—1ST & 2ND STORIES
2ND & 3RD
STABLE
BUILDINGS COLORED YELLOW ARE FRAME
RED—BRICK
BLUE—STONE
GRAY—IRON
BROWN—ADOBES
GREEN—SPECIALS
CIRCLES INDICATE RELATIVE HEIGHTS
FIRE STATION AS SHOWN ON KEY MAP
ALTERNATE STREET NUMBERS ARE ACTUAL
CONSECUTIVE STREET NOS ARE ARBITRARY

INDEX.

SPECIALS.			
A	Amory Building	3	Maple Hotel
C	Congregational Church	2	Maynard Building
F	Fitchburg R. R. Depot	3	Hotel
H	Harriman Bros., Steam Laundry	3	Methodist Church
	Haynes, W. H., & Co., Grain, Lumber, &c.	1	Opera House
			Public School
			Riverside Hall



MAY 1899
MAYNARD
MASS.

River.
Assebet



MAY 1899
MAYNARD
MASS.

P o n d

WALNUT

R i v e r

A s s e b l e t

RAILROAD

MAIN

MAYNARD WOOLEN MILLS.
(ADMISSION TO BUILDINGS REFUSED)

MAIN

HIGH

Scale of Feet.

P o n d

SPRING

LANE

Man Project
31 JUL 1955
Library

